


FCX Oil Fired Condensing Boiler

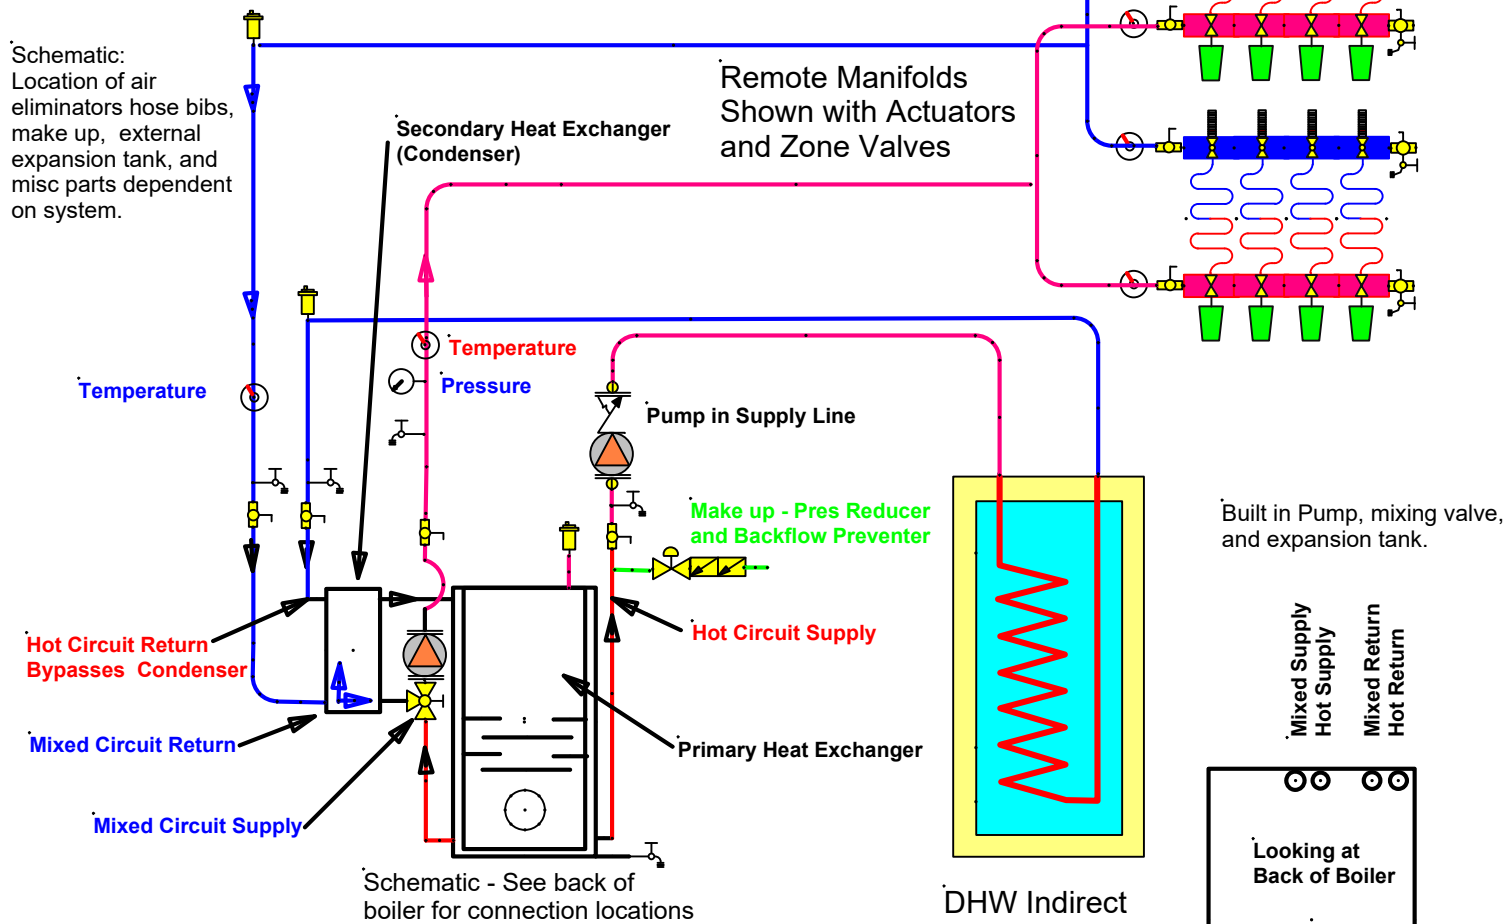

Project: Radiant with DHW

Date: 8/22/2011

Drawn by: JR

Company: Quintessence Corporation

Comments: Typical installation showing Radiant and DHW circuits, with FCX boiler schematic. Component placement will vary.