



Zone Valve Wiring for Switching Relay

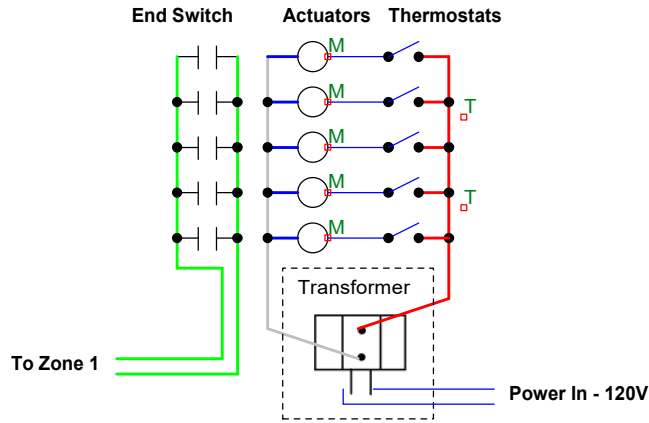

Schematic Diagram - 5 Thermostats, 5 Zone Valves

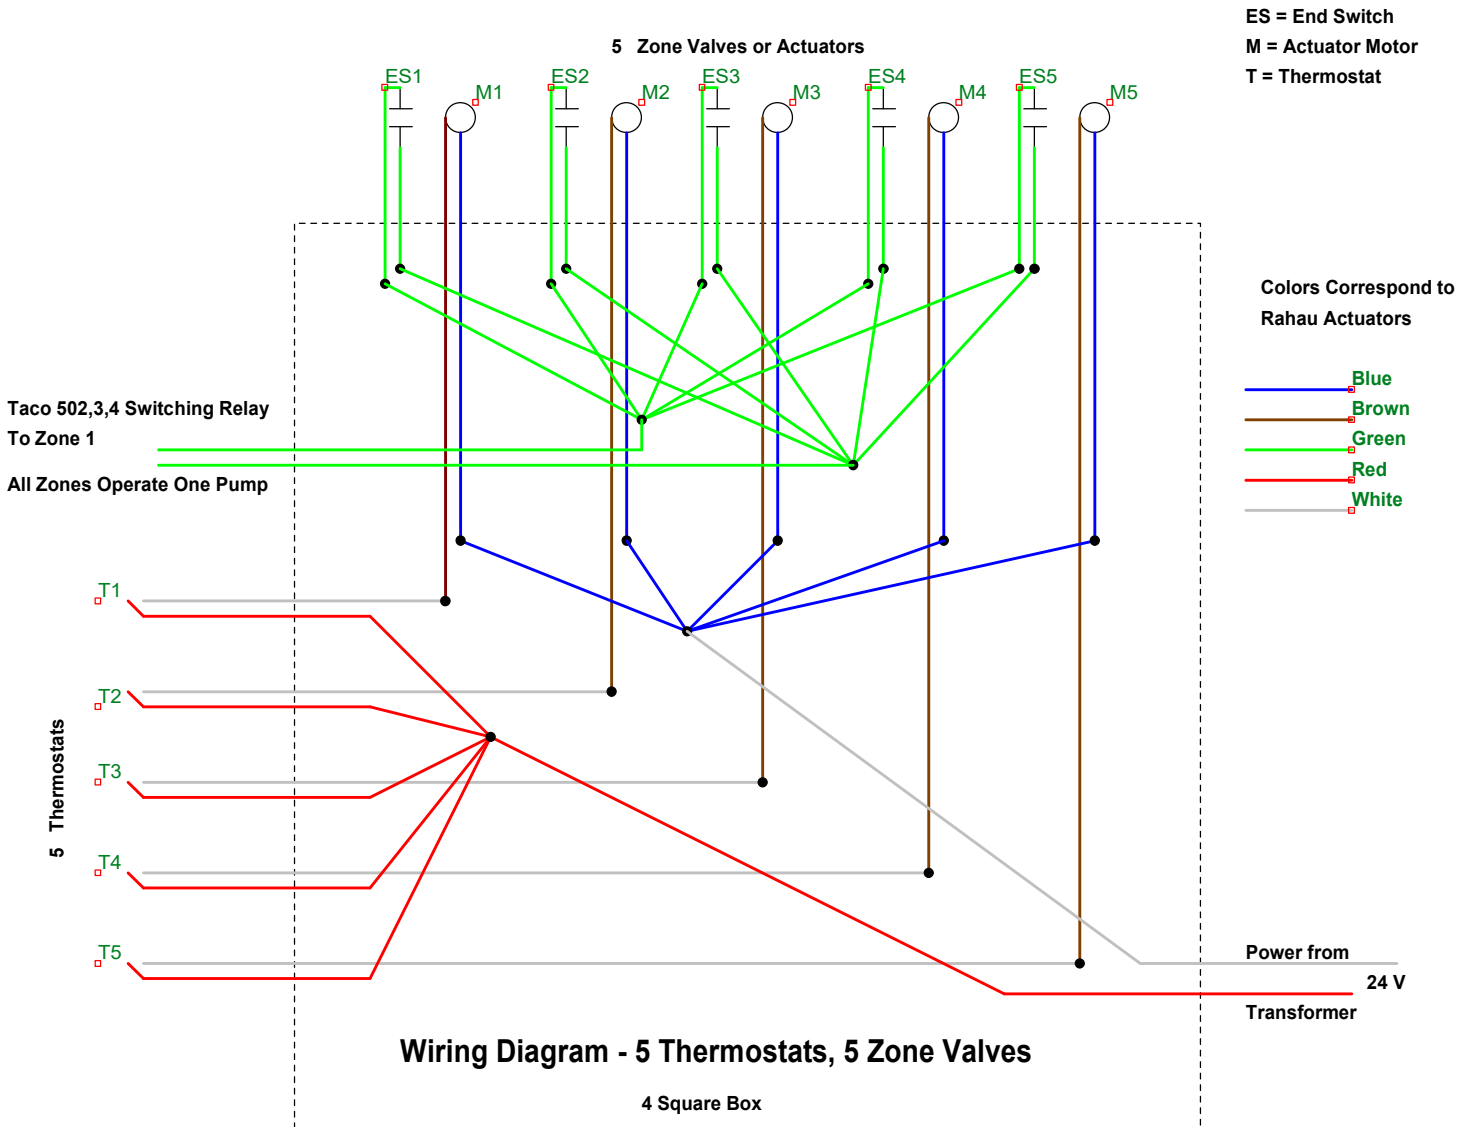

Wiring Diagram - 5 Thermostats, 5 Zone Valves

Title		
Author		
File	Document	
sence\Technical\Installation\ZoneValveWiring.dsn		
Revision	Date	Sheets
1.0		1 of 1